

# East Branch Euclid Creek Dam Removal




**Boulder Step/  
Pools to:**

- Replace Dam and Allow Fish Passage



**Buried Gabion Mattress to:**

- Control Stream Bed Grade through Bridge Opening
- Stabilize South Bridge Slope

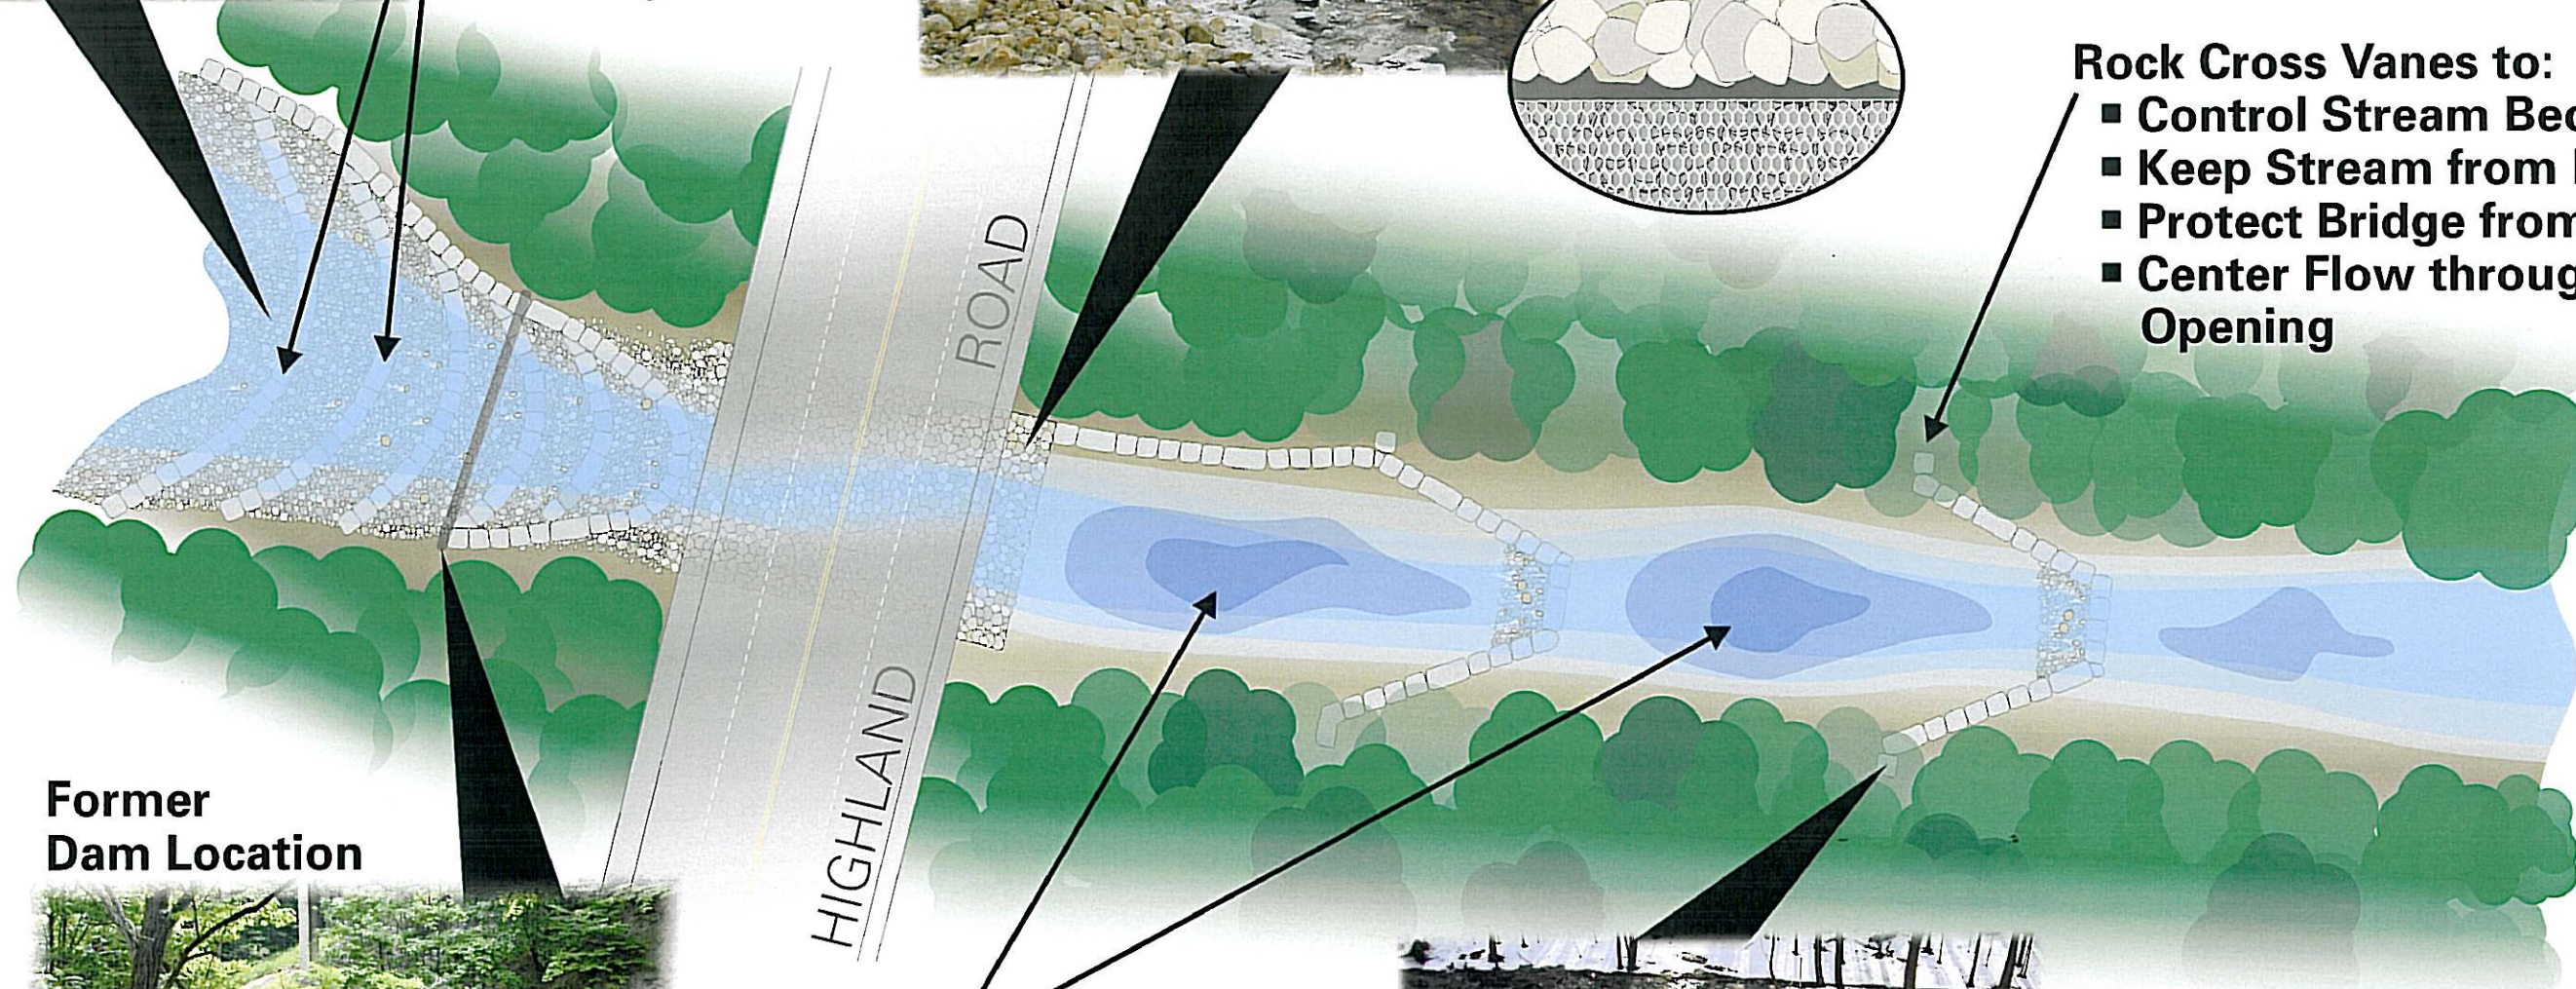

**Former Dam Location**



**Scour Pools  
Downstream  
of Cross Vanes**



**Rock Cross Vanes to:**

- Control Stream Bed Grade
- Keep Stream from Meandering
- Protect Bridge from Scour
- Center Flow through Bridge Opening

